
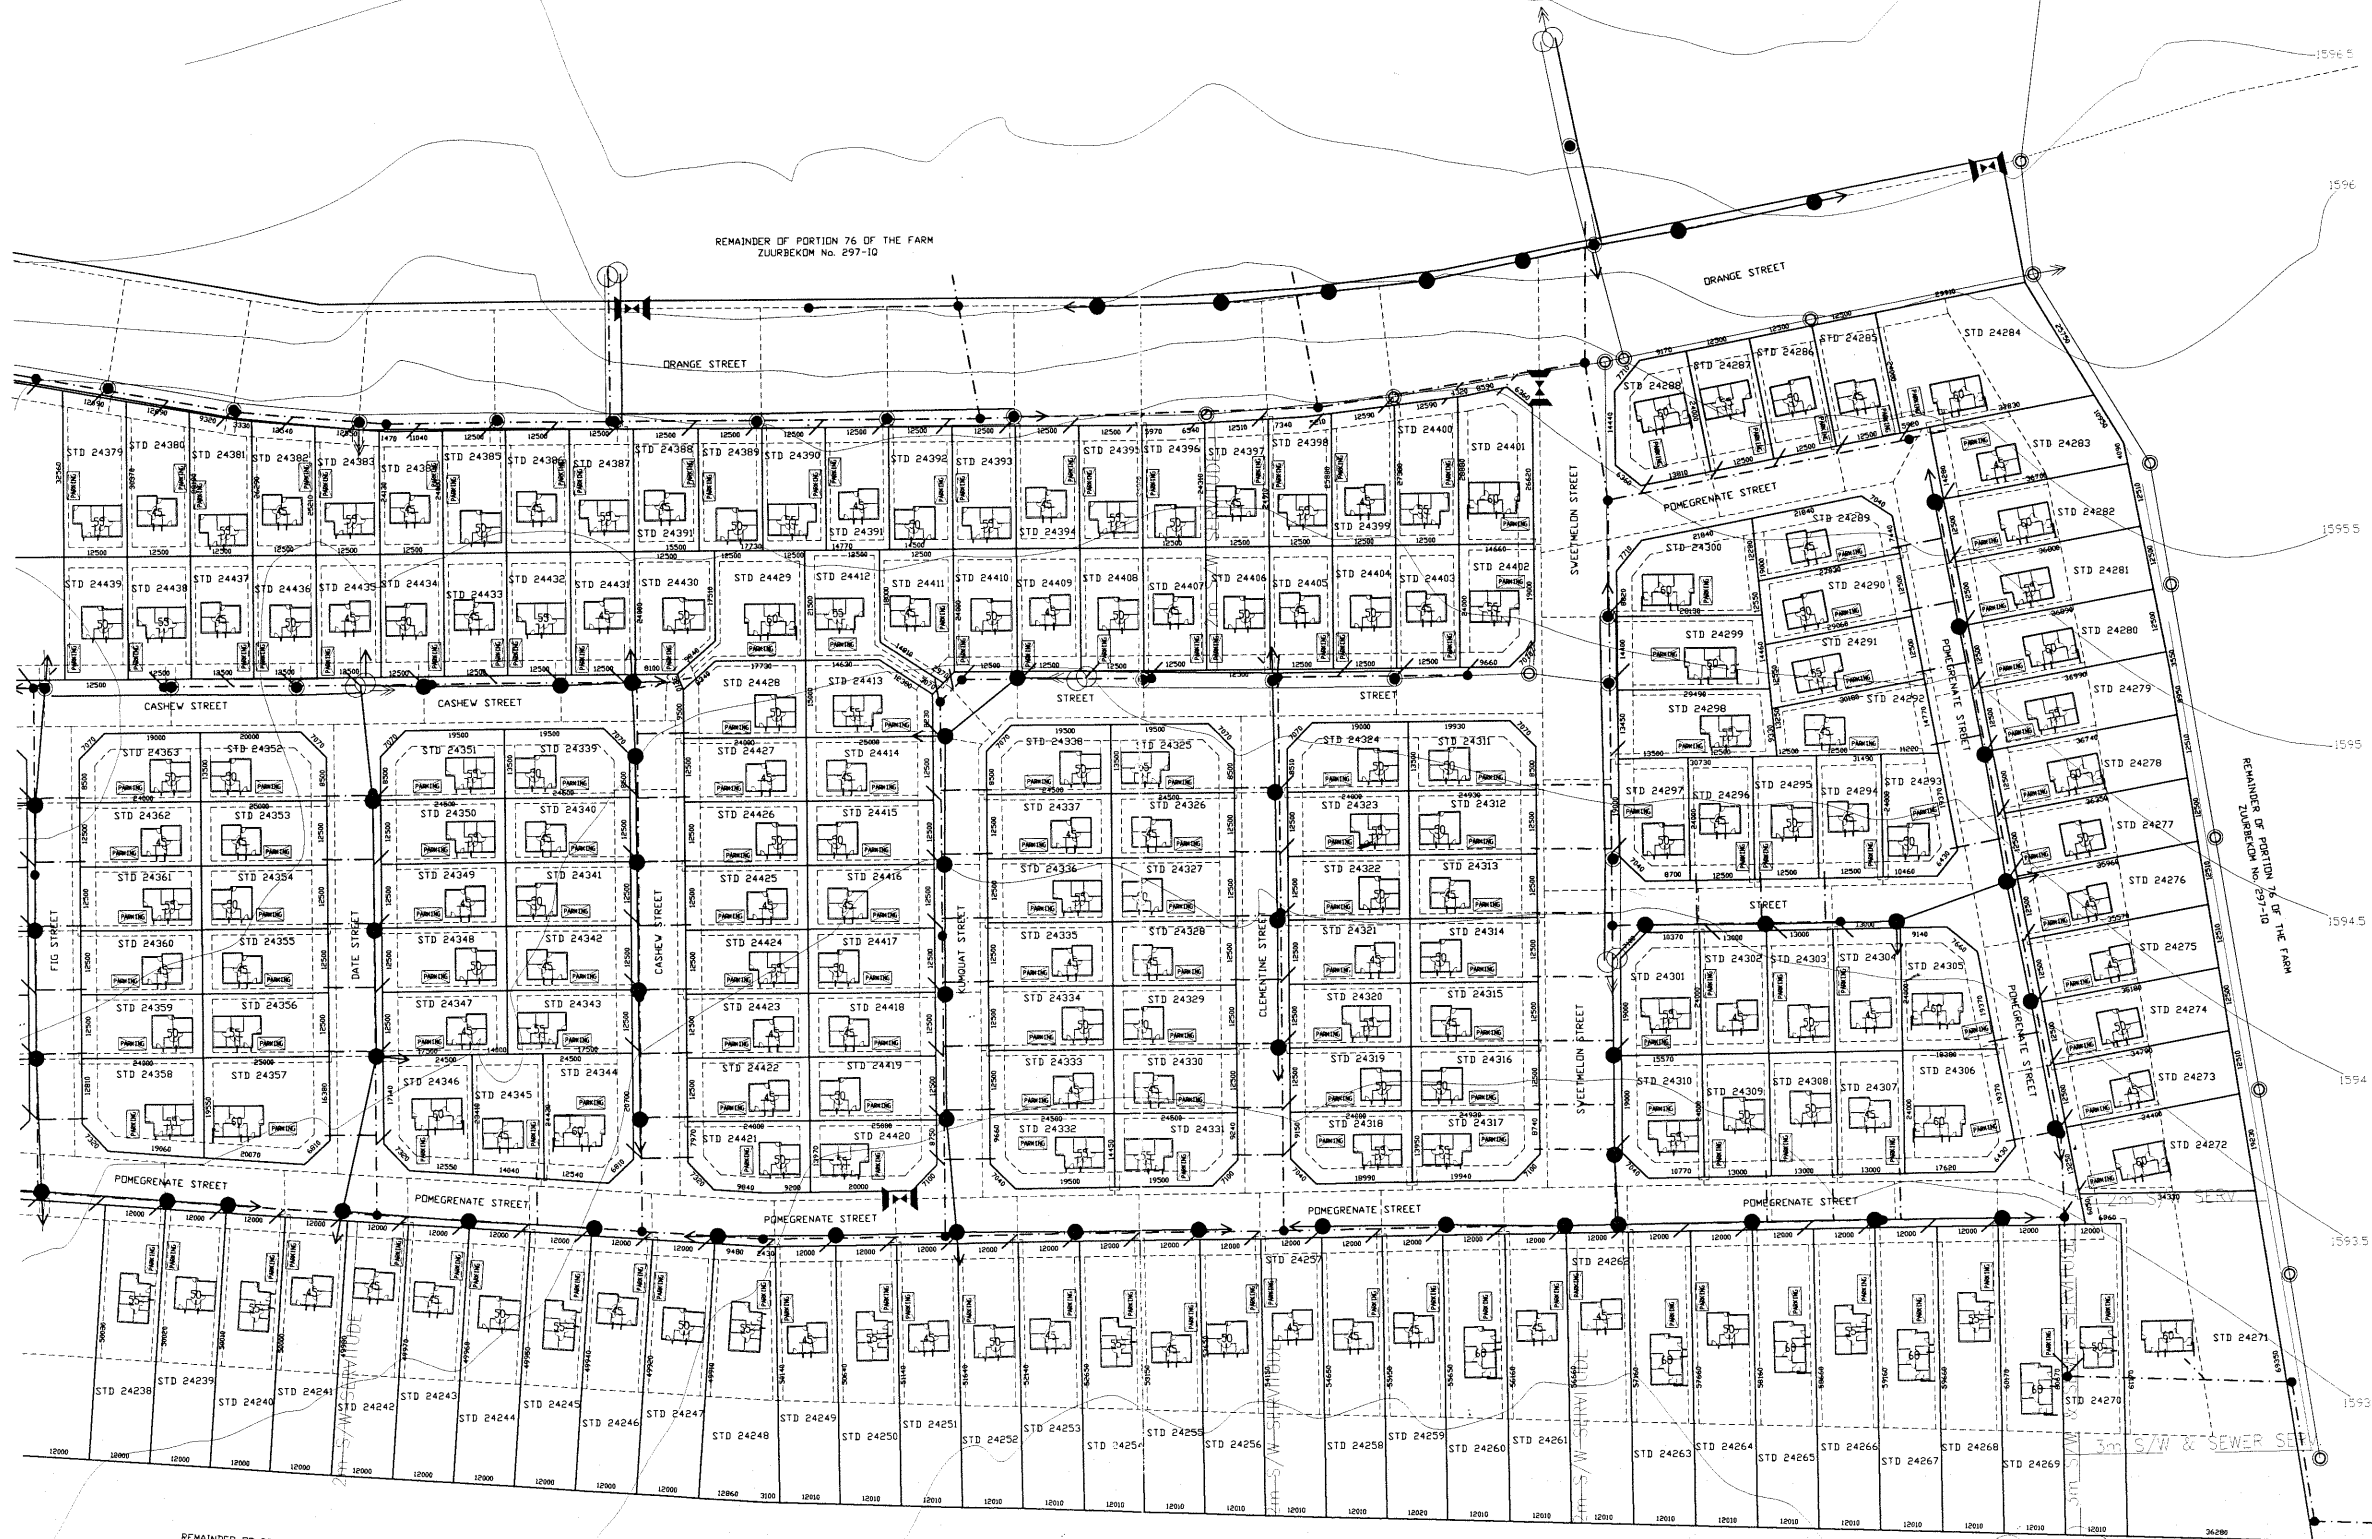


INSTALLMENT SALES PROTEA GLEN X 27.

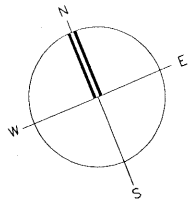

PROTEA GLEN X 27, 379 STANDS
45sqm - 40% - 151 UNITS
55sqm - 30% - 114 UNITS
55sqm - 20% - 76 UNITS
65sqm - 10% - 38 UNITS

LEGEND	
	BUILDING LINES AS INDICATED
	MAIN WATER LINE
	SEWER SERVICE
	MUNICIPAL CONNECTION
	WATER CONNECTION

COSMOPOLITAN

P O BOX 154
AUCKLAND PARK
2006

TEL 011 541 3800
FAX 011 315 7905

WV

ARCHITECTURAL PROJECT SERVICES

11A VENTER
P O BOX 104
MIDVALE
2013

TEL 011 486 1567
FAX 011 486 1198

J.A. VENTER
P O BOX 104
MIDVALE
2013

NEW PROPOSED SITE
DEVELOPMENT PLAN
PROTEA GLEN X 27

DRW TITLE: S/P SCALE 1:500 (A0) 01/06/2012
SHEET : 02 REV 2 : 09/03/2013 DRAWN : PHS

[Handwritten Signature]
9/3/2013